


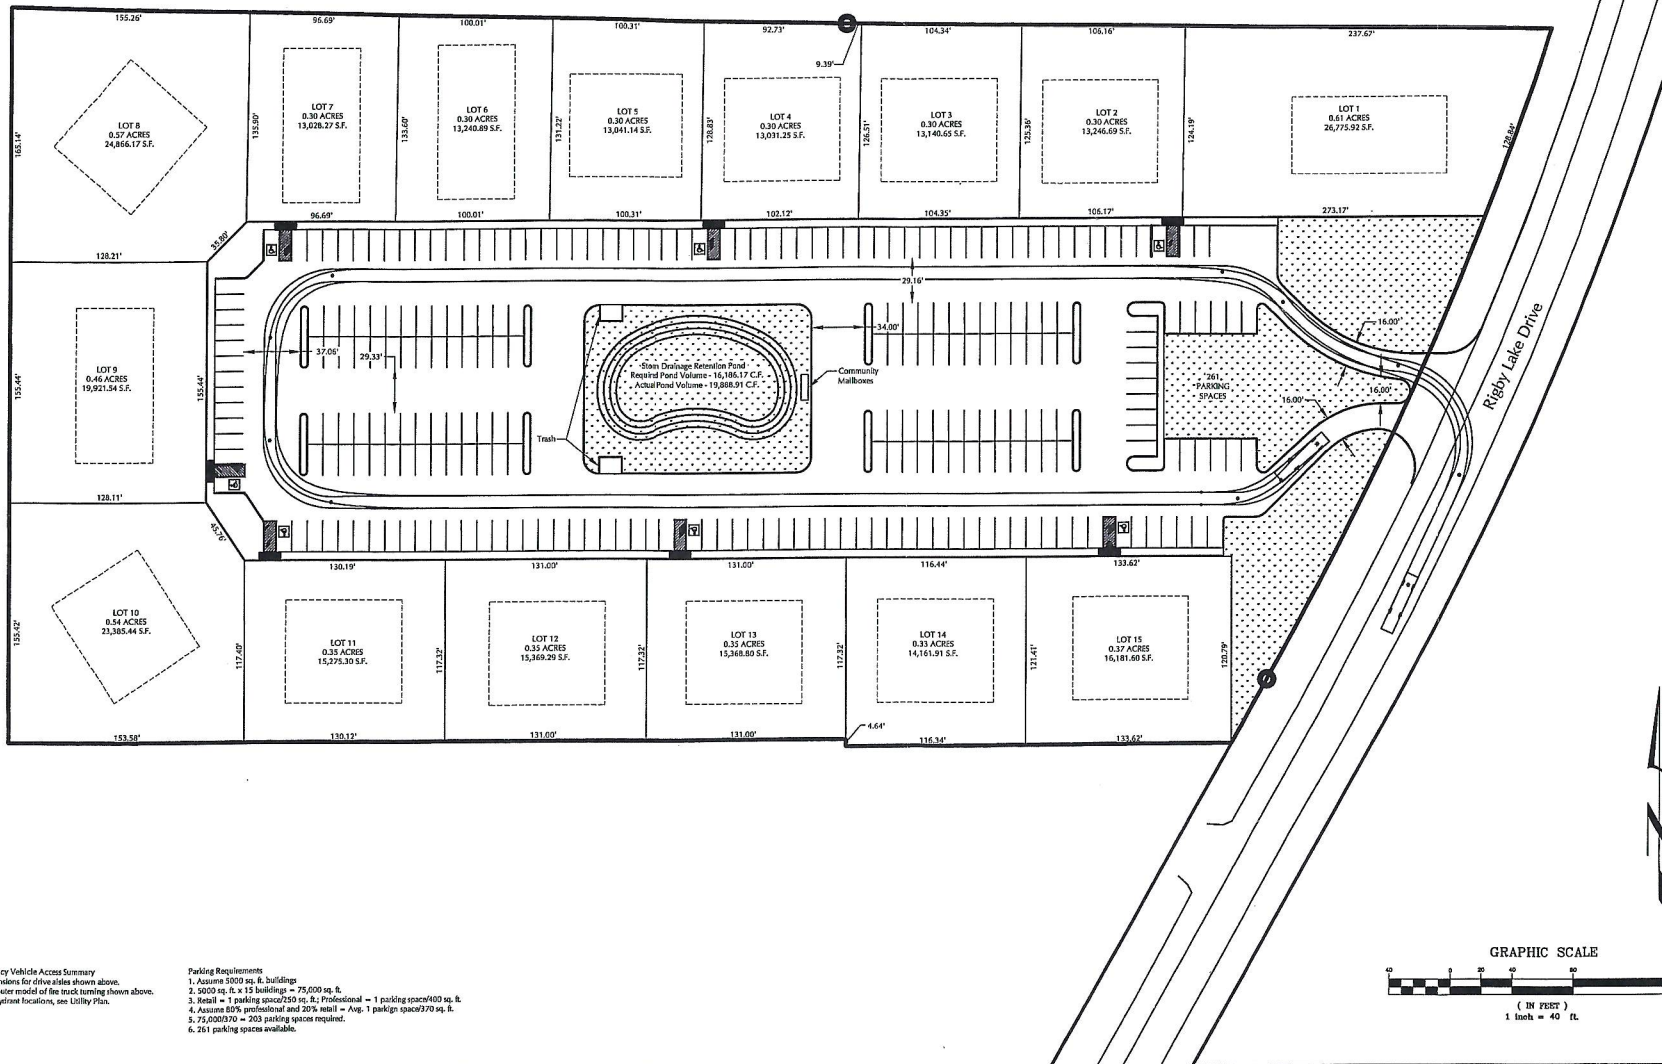

H B H 1970 E. 17th St., Suite 203 Idaho Falls, Idaho 83404 Consulting 208.524.6649 • fax 208.524.9089 Engineers email: mail@hbh-engineers.com	
Prepared By: JKH Checked By: JKH Scale: 1" = 40' Date: 03-18-08	Project: RIGBY 10 ACRES SITE PLANNING Layout: FIRE ACCESS

REV.	DATE	DESCRIPTION

RIGBY PROFESSIONAL PLAZA
 JEFFERSON COUNTY, IDAHO
**FIRE ACCESS +
 PARKING PLAN**

03-18-08
 3 of 3